


# New Dining Hall and Library

Davenies School



10

Elevation

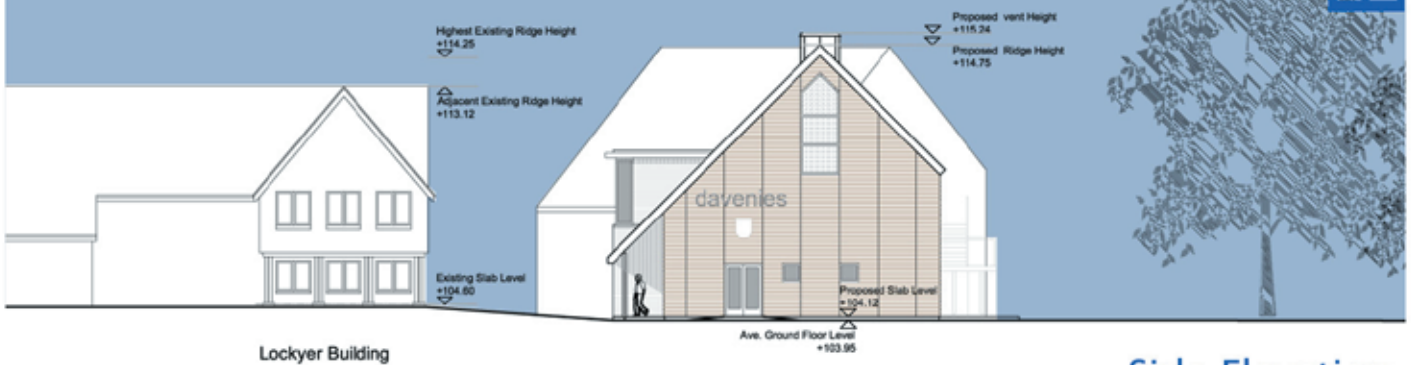

Side Elevation

