


New Dining Hall and Library

Davenies School




9

Elevation

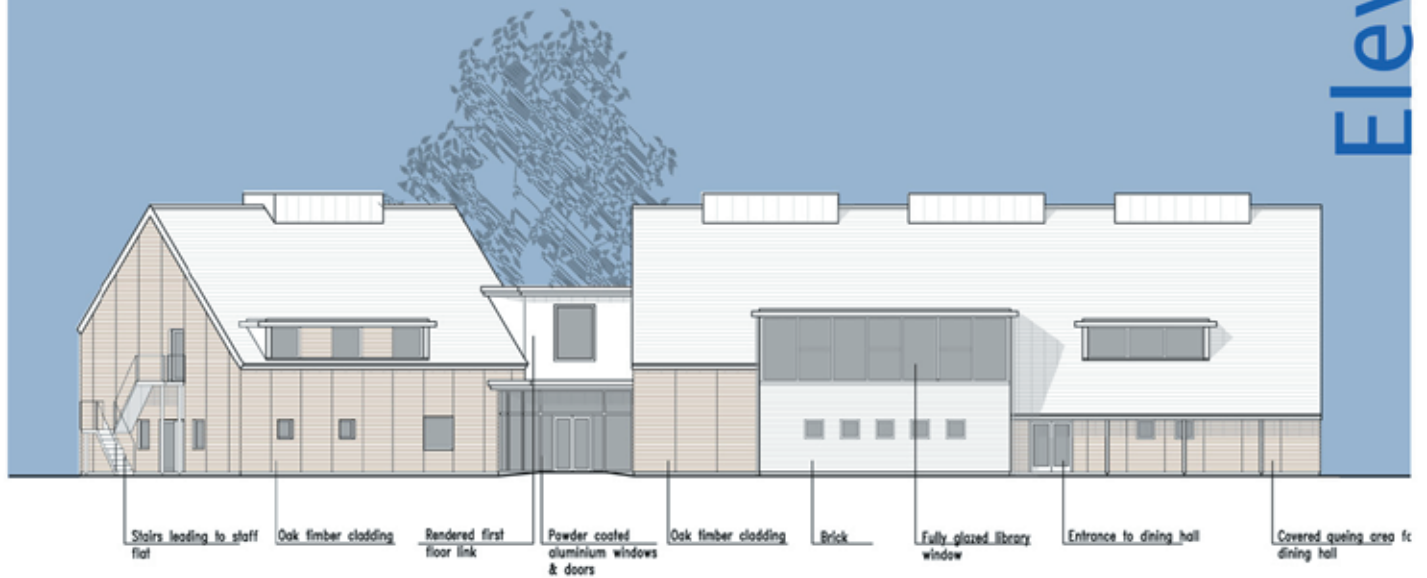

Front Elevation – facing school

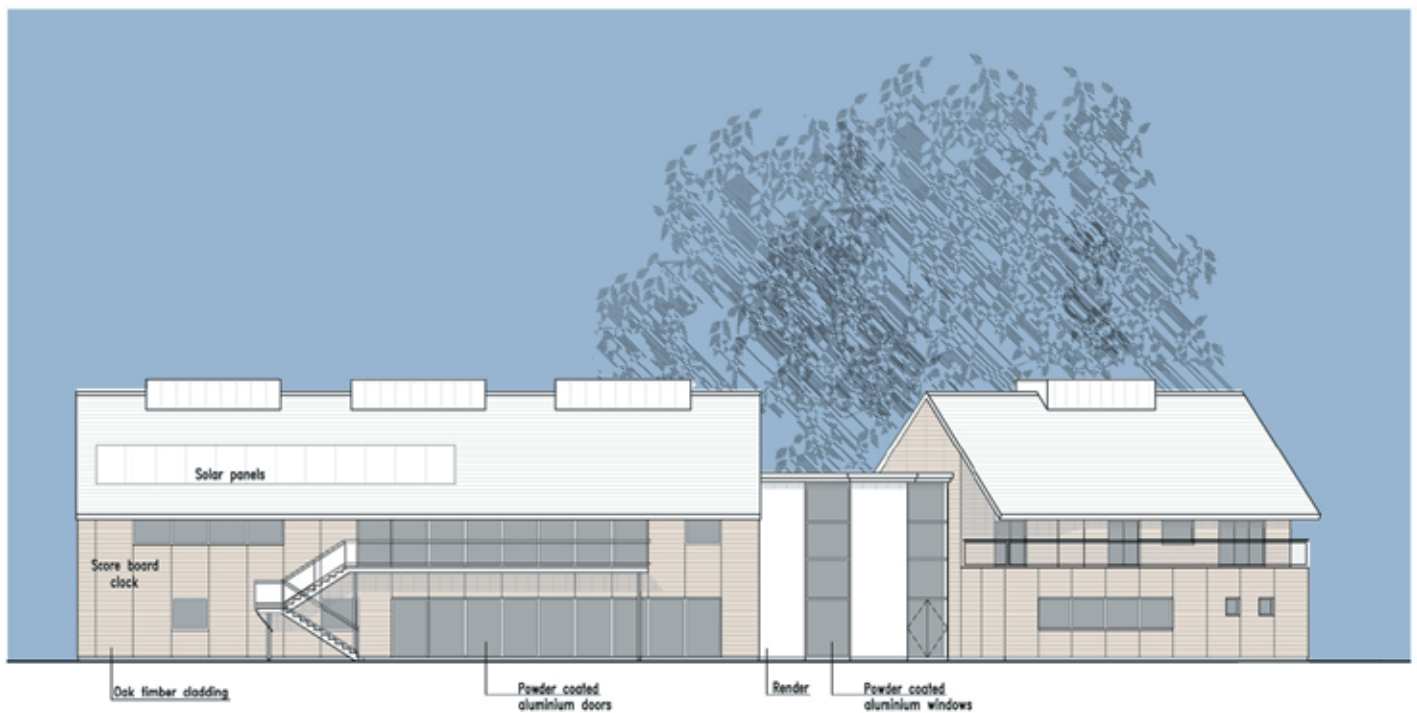

Rear Elevation – facing playing fields